


FRONT ELEVATION
SCALE: 1/4" = 1'-0"

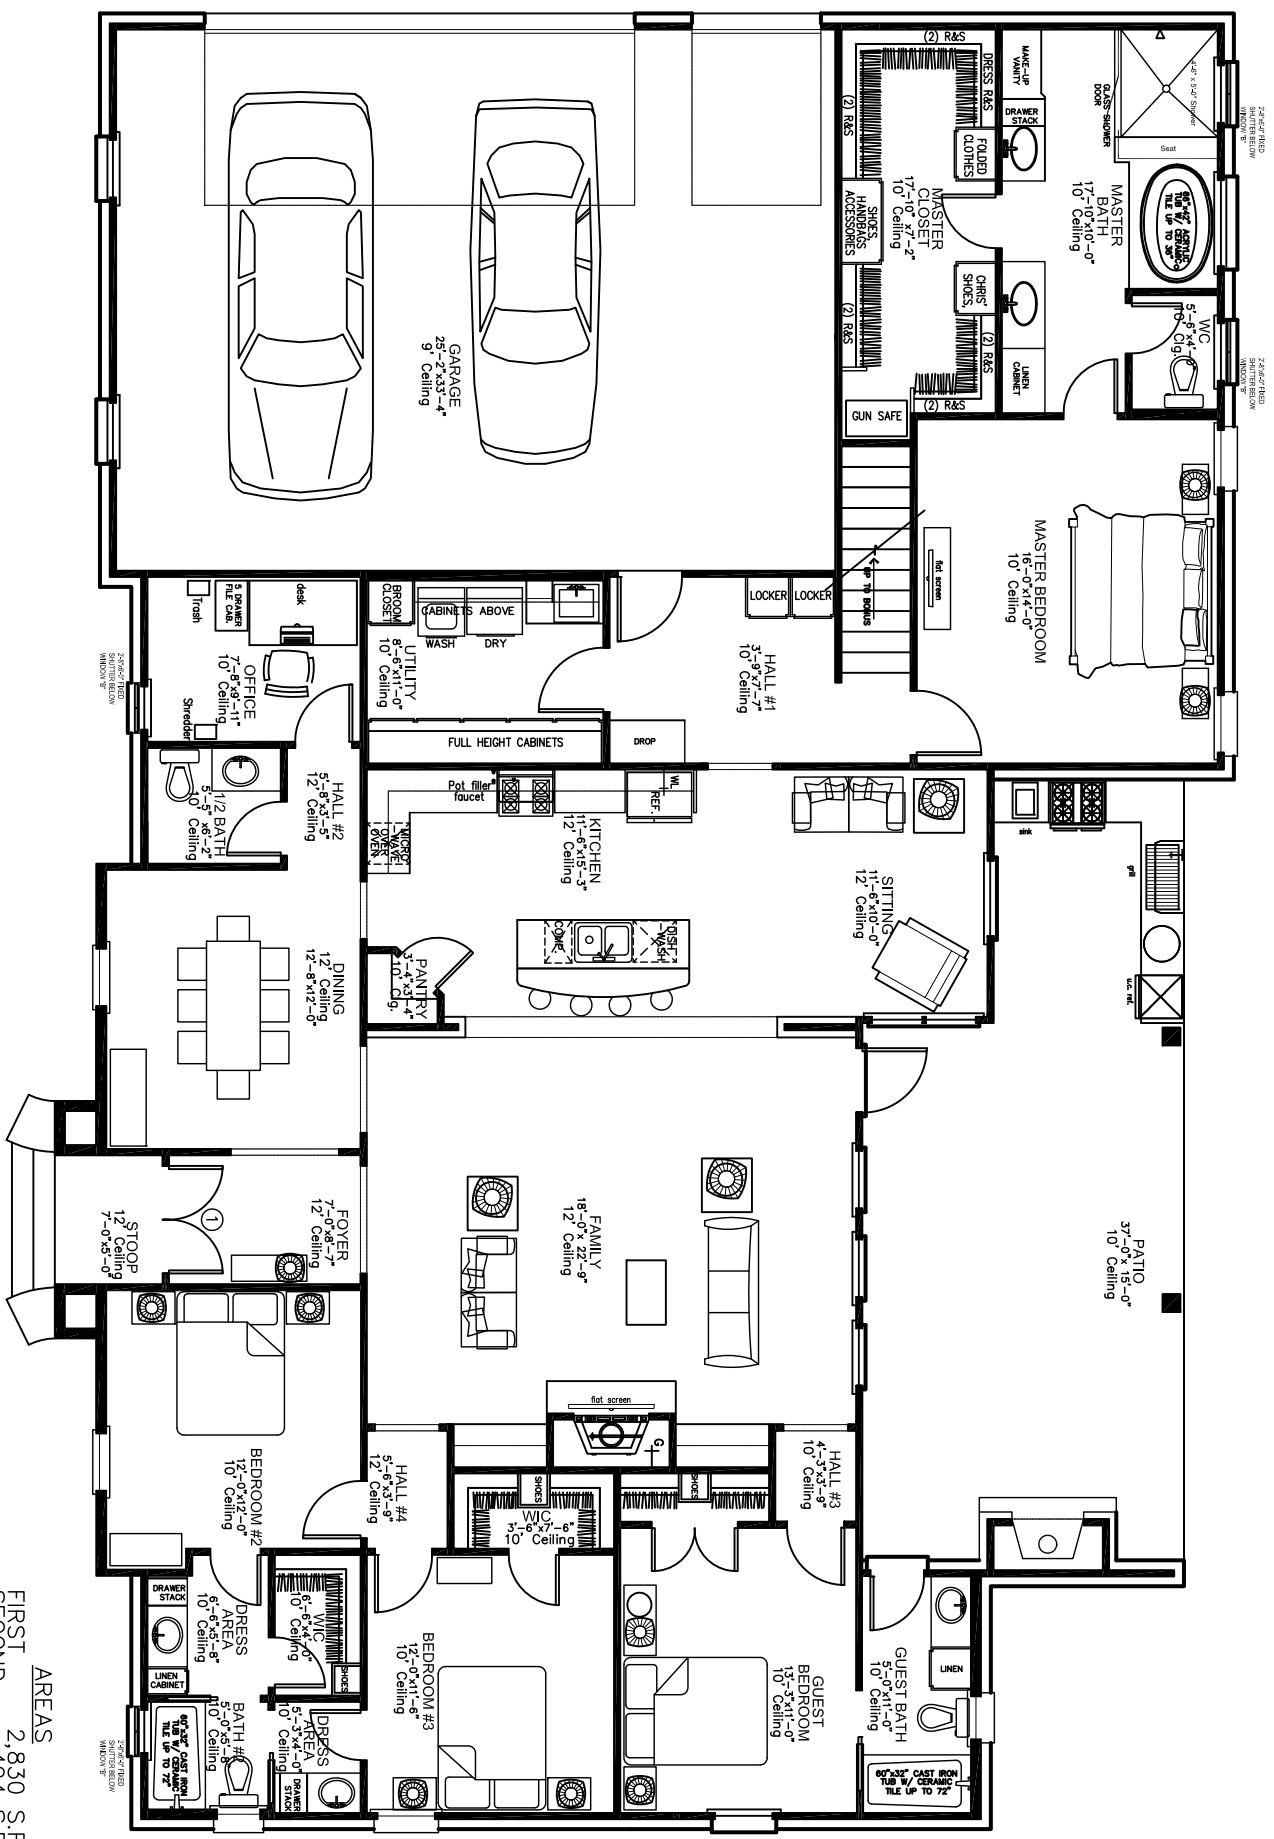

AREAS

FIRST	2,830 S.F.
SECOND	494 S.F.
LIVING	3,324 S.F.
GARAGE	888 S.F.
COVERED	525 S.F.
UNDER ROOF	4,737 S.F.

FIRST FLOOR PLAN

SCALE: 1/4" = 1'-0"