


FRONT ELEVATION
SCALE: 1/4" = 1'-0"

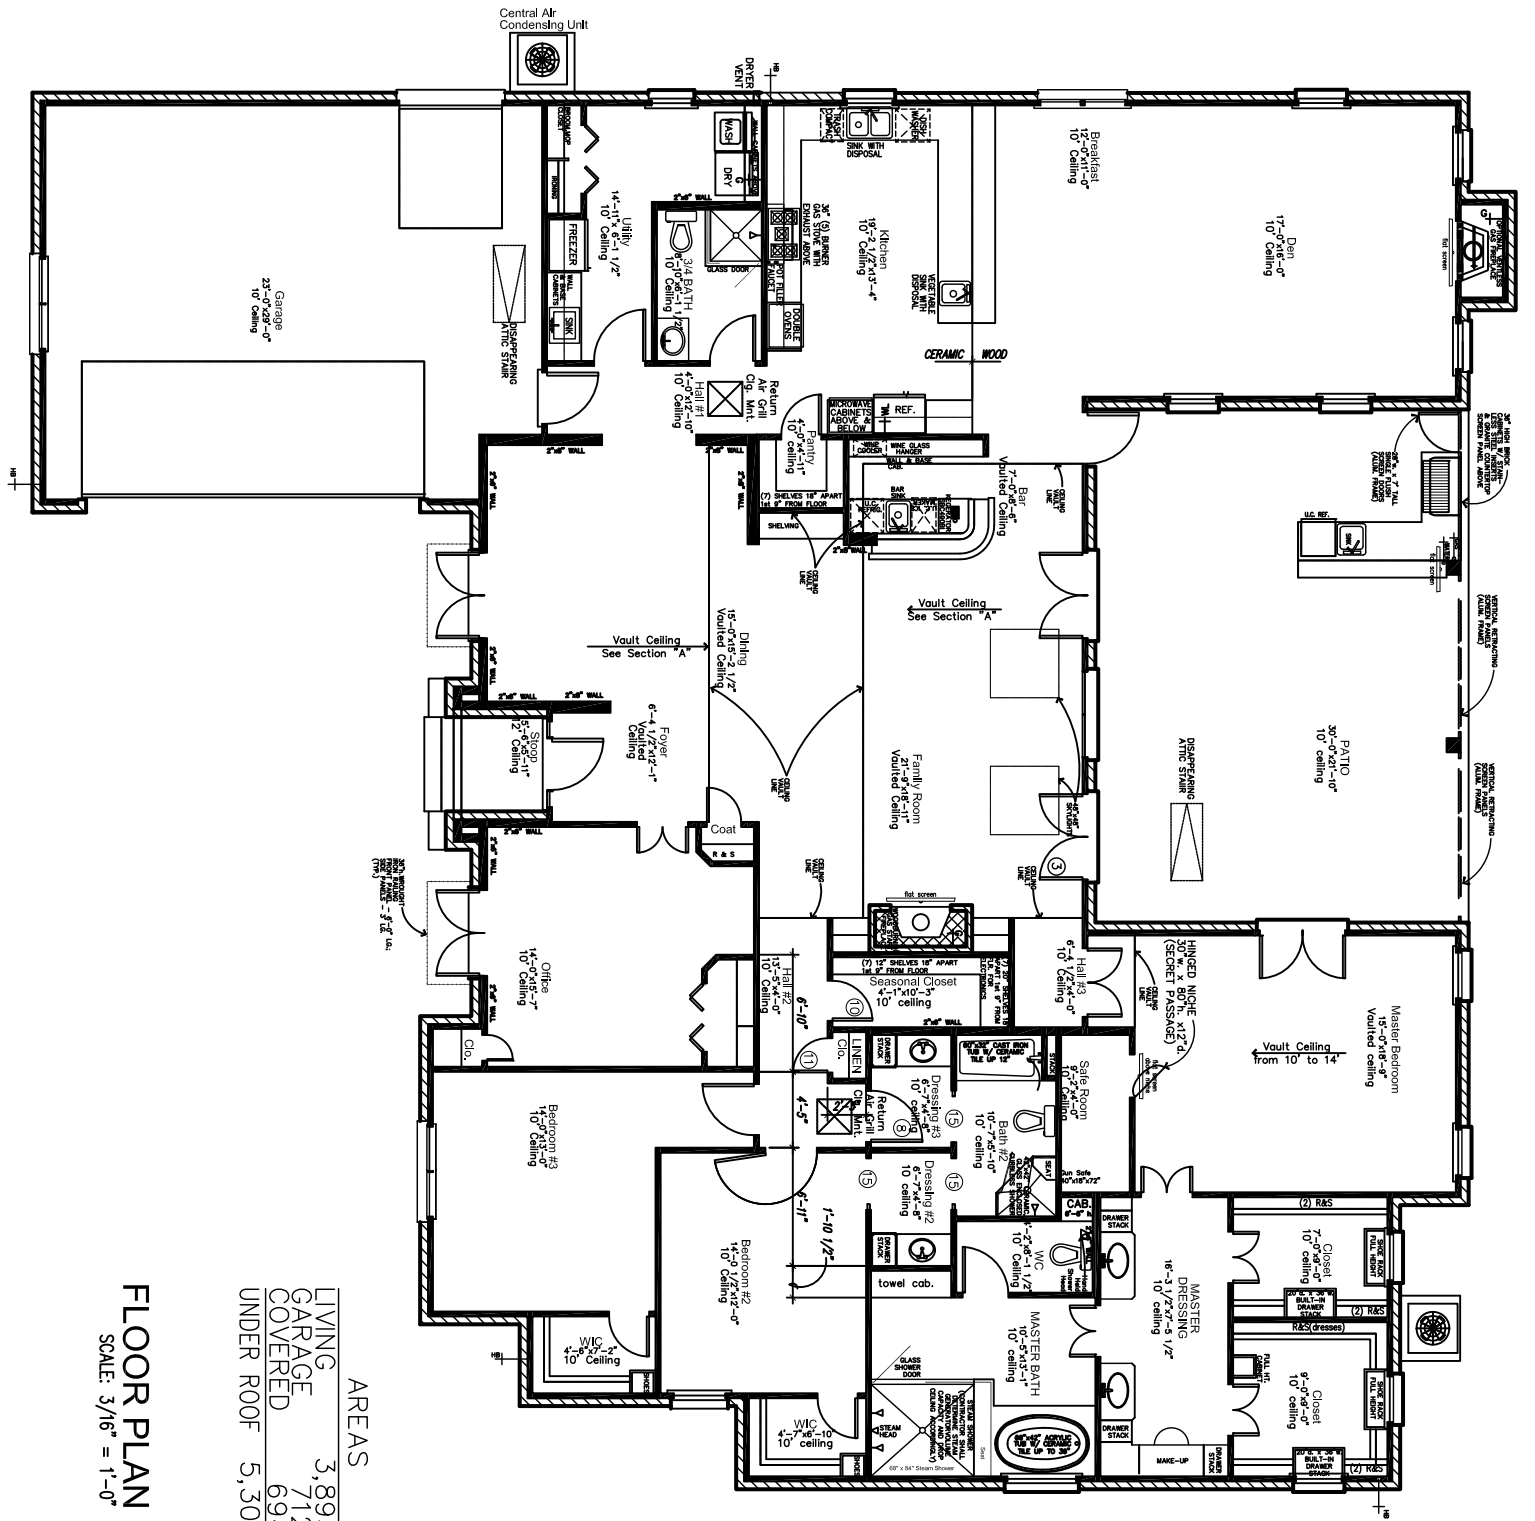

AREAS

LIVING	3,895 S.F.
GARAGE	712 S.F.
COVERED	694 S.F.
UNDER ROOF	5,301 S.F.

FLOOR PLAN

SCALE: 3/16" = 1'-0"